
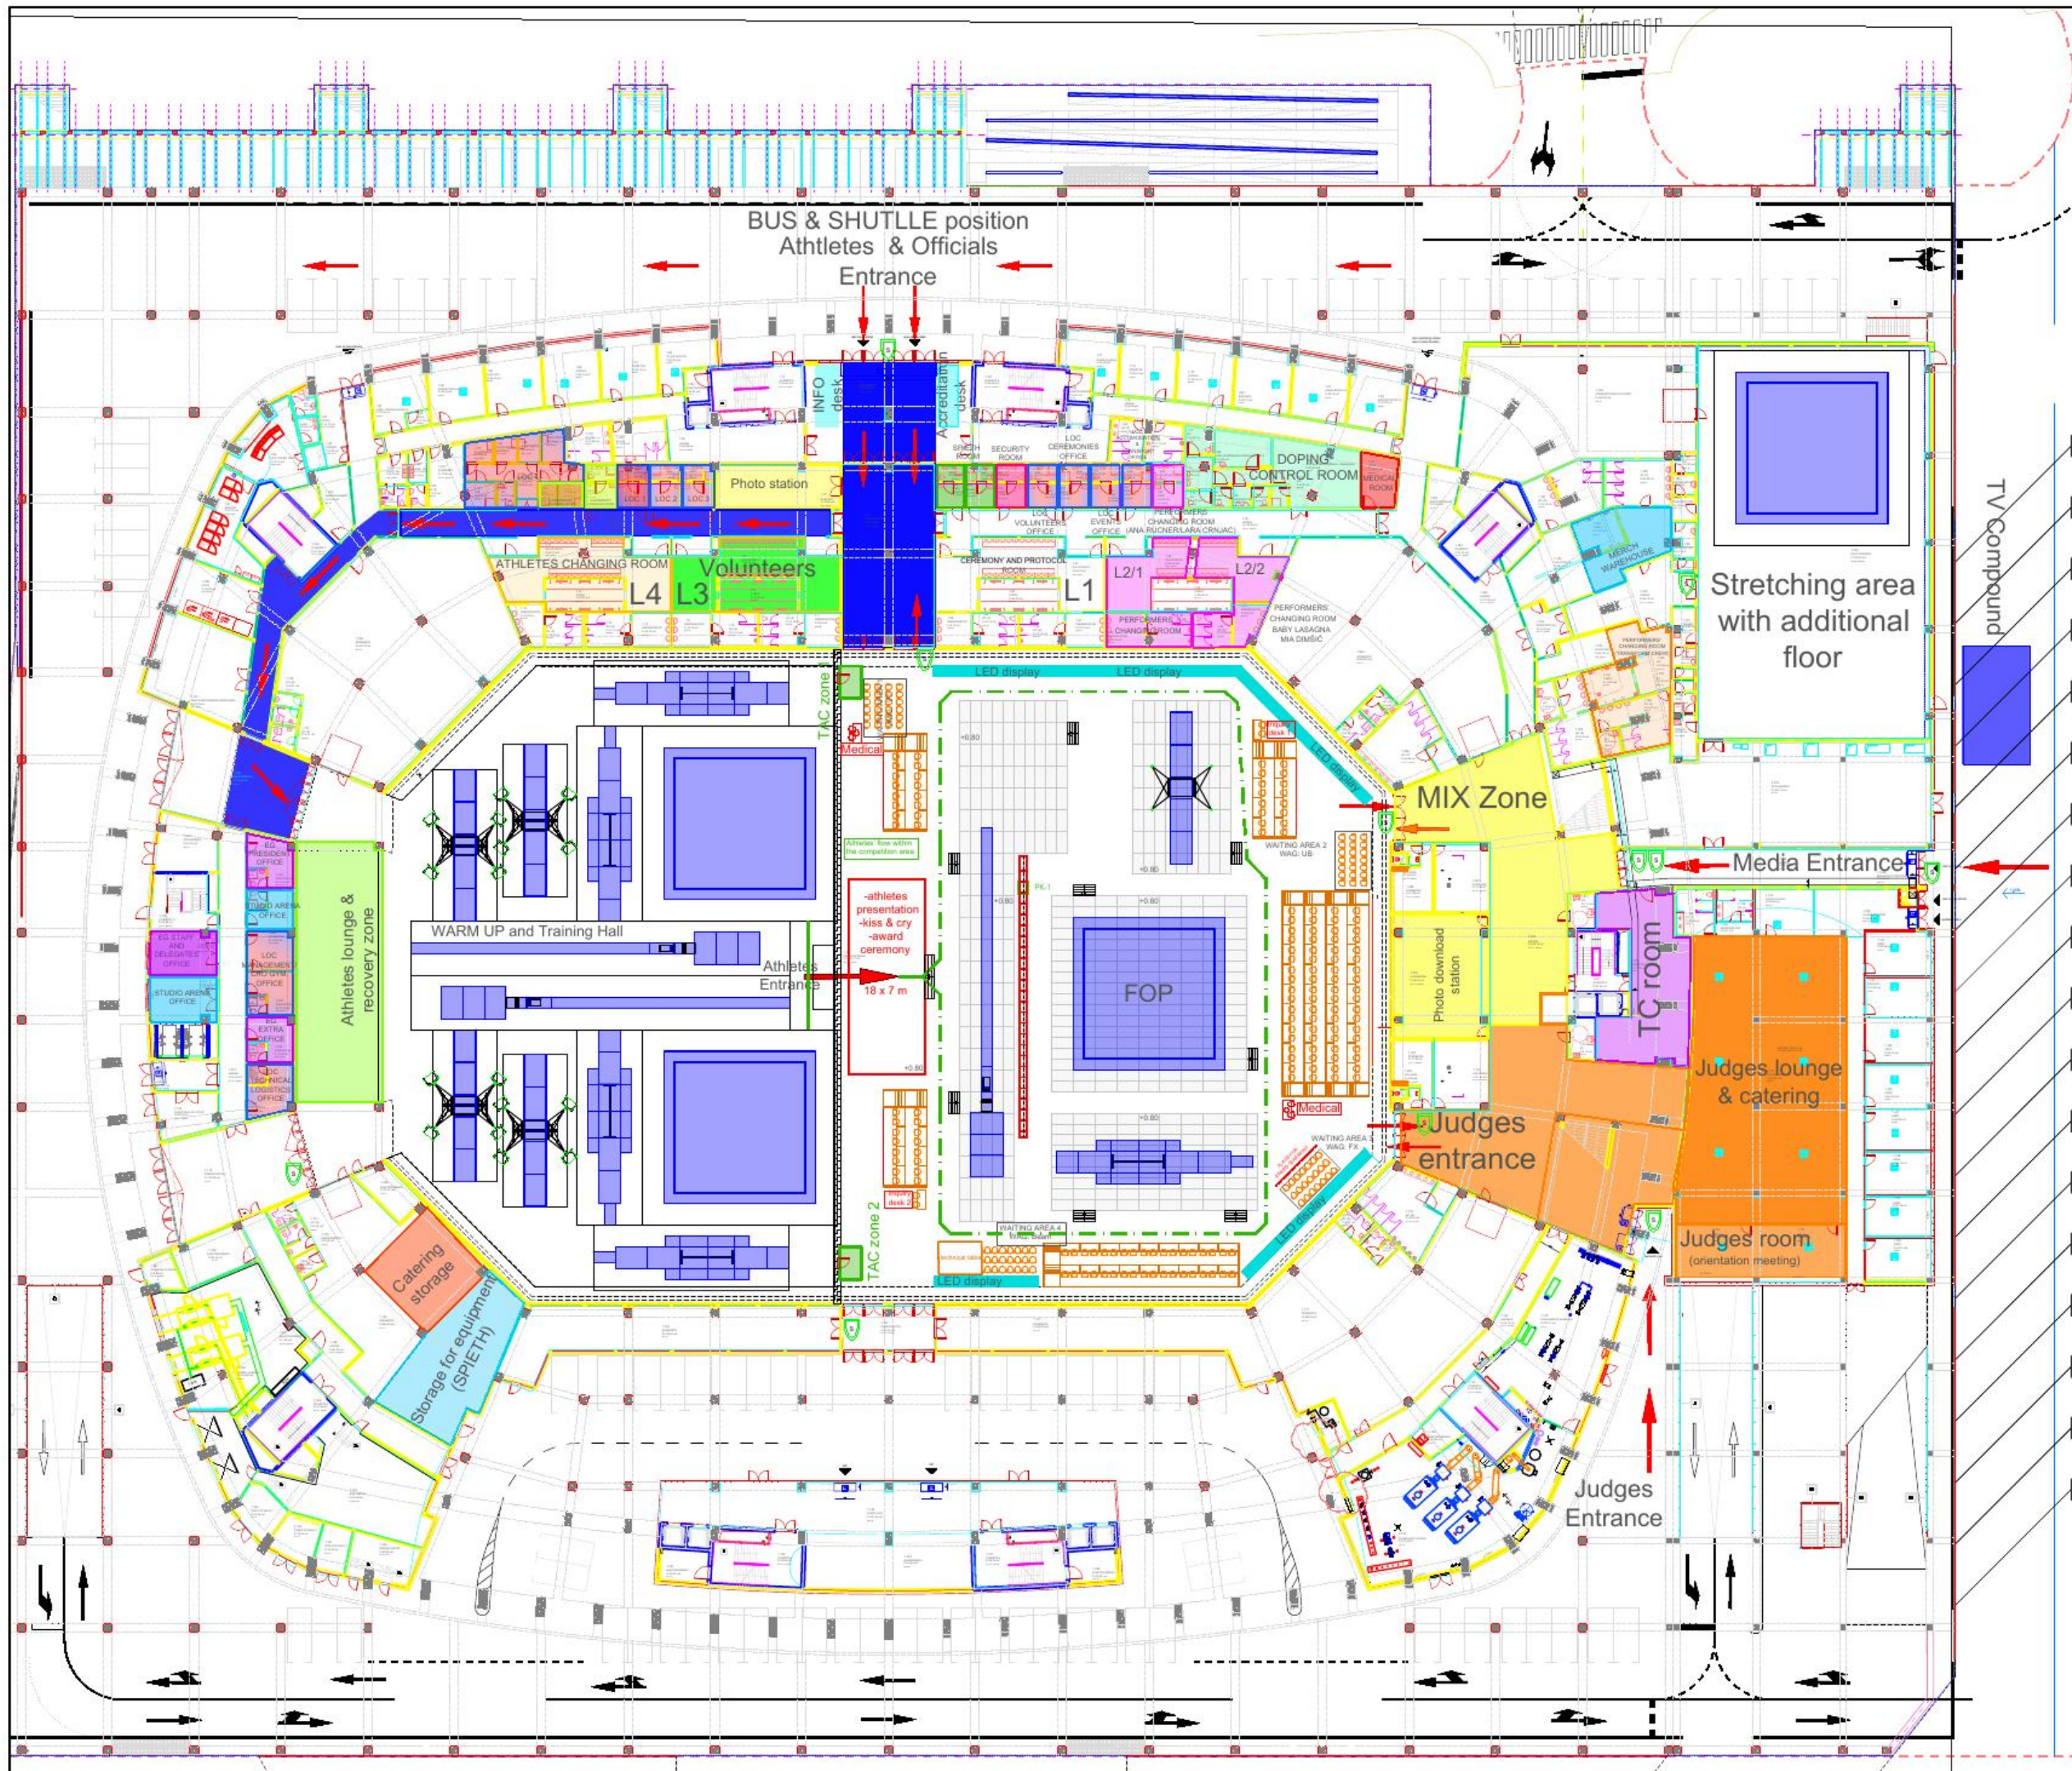


KEY PLAN / SITUACIJA

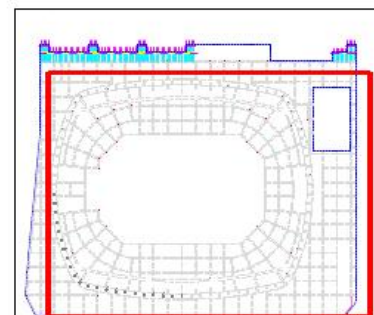

PROJECT NAME & LOCATION / NAZIV I LOKACIJA OBJEKTA

ECH ZAGREB 2026

PROJECT SCOPE / DIO PROJEKTA



CONTRACTOR / INVESTITOR
CROATIAN GYMNASTICS FEDERATION

DRAWING NAME / NAZIV NACRTA



**TOTAL OVERVIEW
WAG**

DRAWING NUMBER / BROJ NACRTA


DRAWN BY OPRAO	A.KOVACEVIC	31.7.2026
REVISOR BY REVIDIRAO	-	
CHECKED BY KONTROLIRAO		
PAPER SIZE FORMAT	A3	SCALE MJEILO
		REVISION REVIZIJA
		10

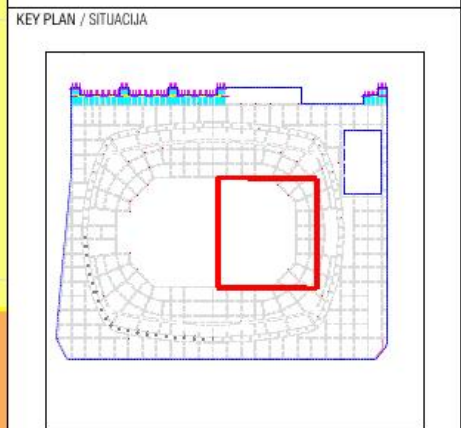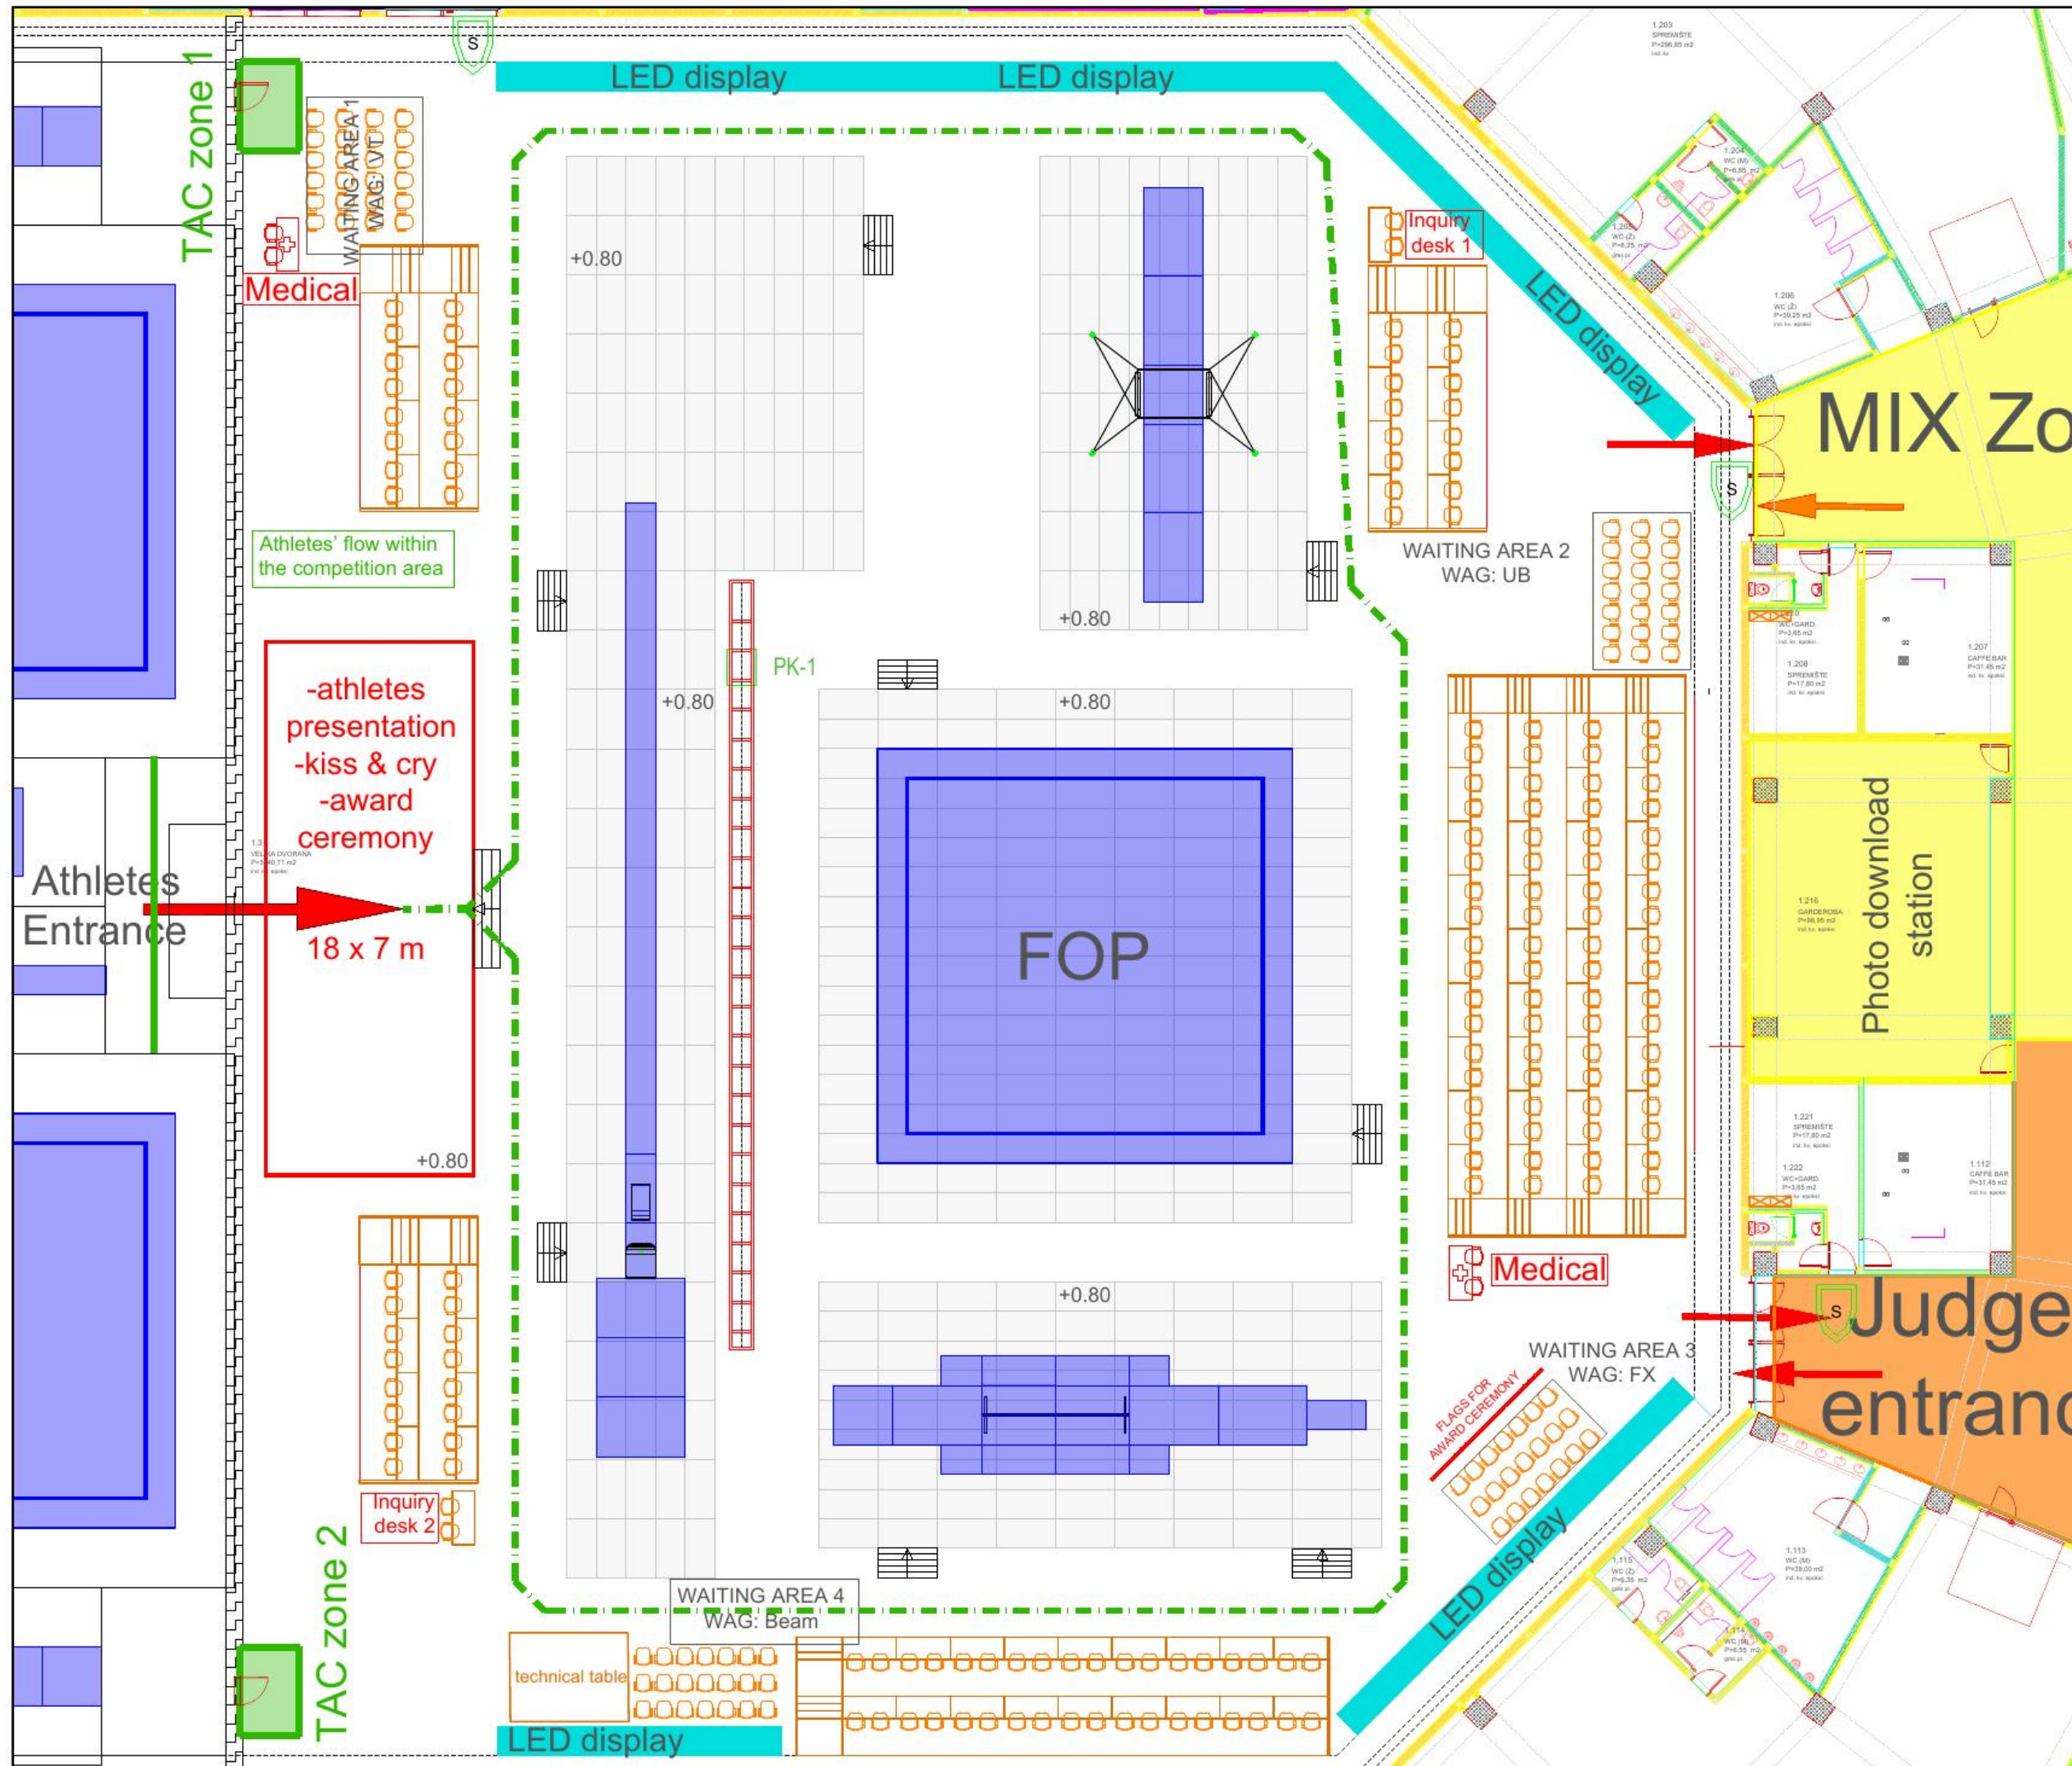

PROJECT NAME & LOCATION / NAZIV I LOKACIJA OBJEKTA			
ECH ZAGREB 2026			
PROJECT SCOPE / DIO PROJEKTA			
CONTRACTOR / INVESTITOR			
CROATIAN GYMNASTICS FEDERATION			
DRAWING NAME / NAZIV NACRTA			
FIELD OF PLAY WAG			
DRAWING NUMBER / BROJ NACRTA			
DRAWN BY			
OPIAO		A.KOVACEVIC	31.7.2026
REVISOR			
REVISOR			
CHECKED BY			
KONTROLIRAO			
PAPER SIZE			
FORMAT		A3	SCALE
		MJERLO	REVISION
			10

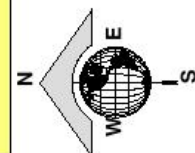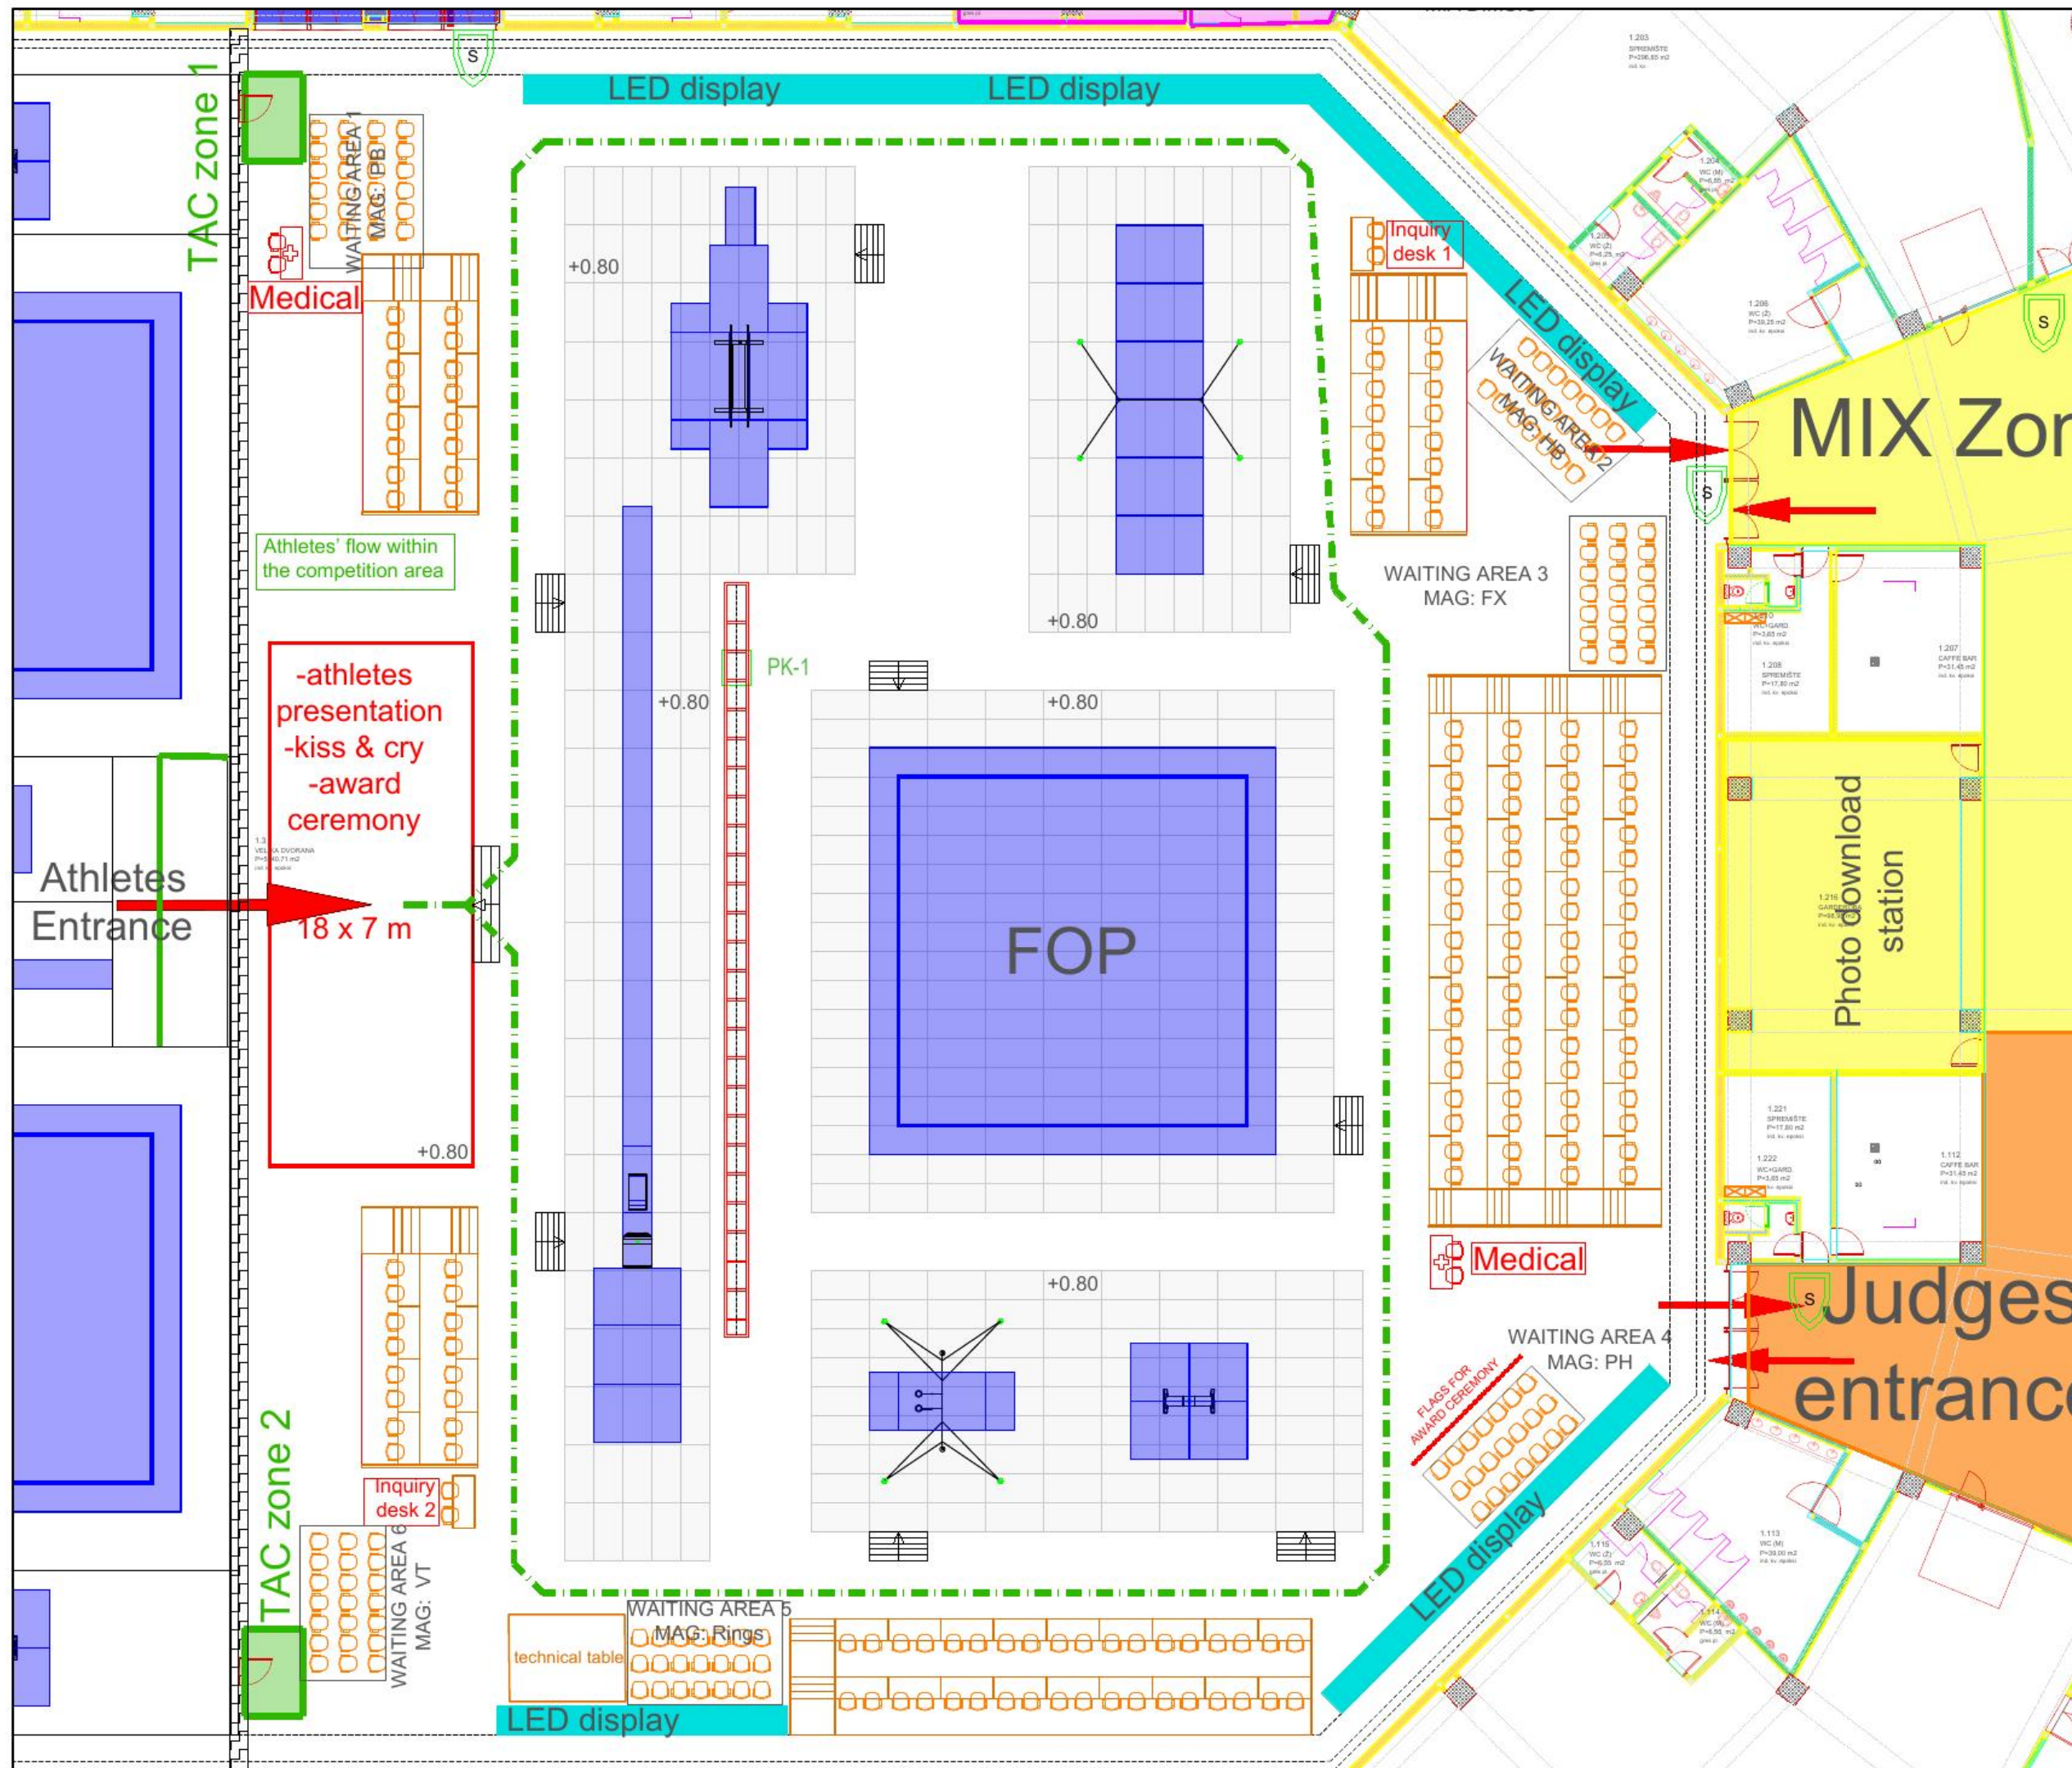

KEY PLAN / SITUACIJA

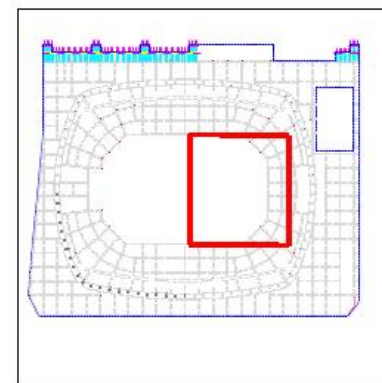

PROJECT NAME & LOCATION / NAZIV I LOKACIJA OBJEKTA

ECH ZAGREB 2026

PROJECT SCOPE / DIO PROJEKTA


CONTRACTOR / INVESTITOR
CROATIAN GYMNASTICS FEDERATION

DRAWING NAME / NAZIV NACRTA


**FIELD OF PLAY
MAG**

DRAWING NUMBER / BROJ NACRTA

DRAWN BY OPISAO	A.KOVACEVIC	31.7.2026
REVISOR BY REVIDIRAO	-	
CHECKED BY KONTROLIRAO		
PAPER SIZE FORMAT	A3	SCALE MJEŠLO
		REVISION REVIZIJA
		10

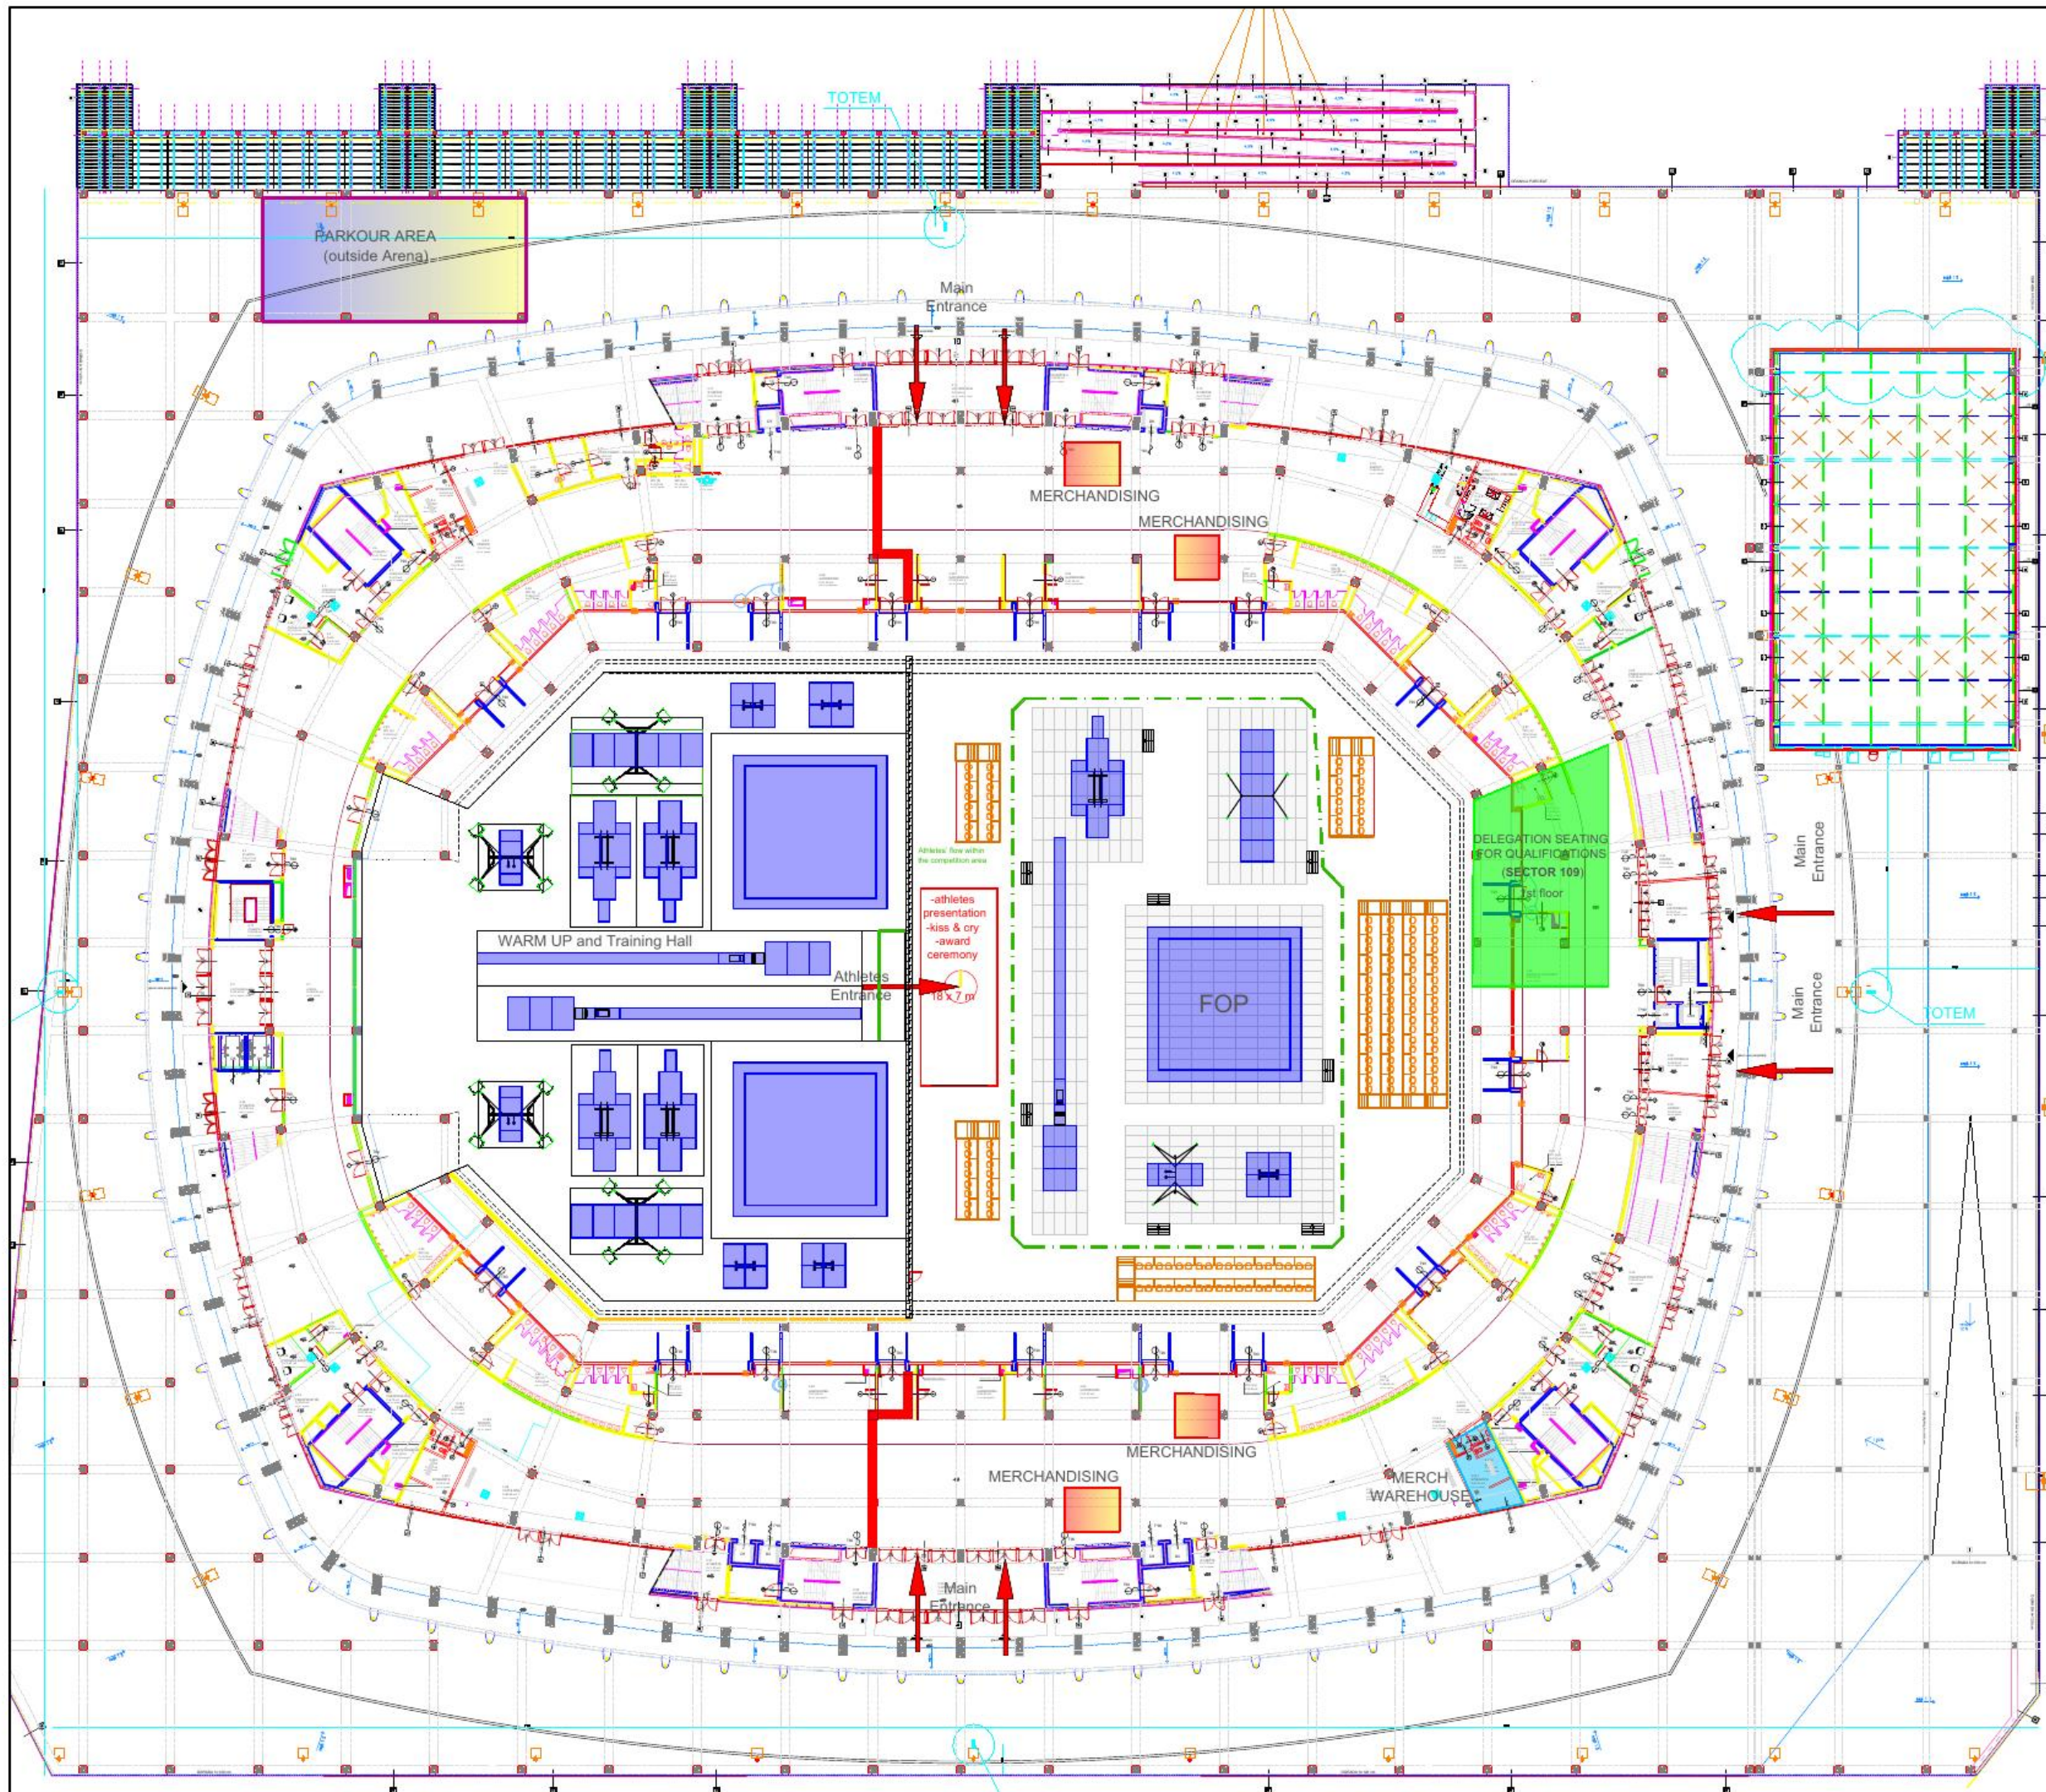

KEY PLAN / SITUACIJA

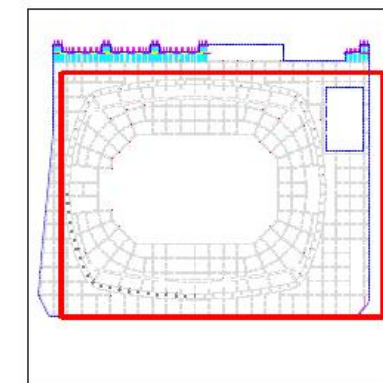

PROJECT NAME & LOCATION / NAZIV I LOKACIJA OBJEKTA

ECH ZAGREB 2026

PROJECT SCOPE / DIO PROJEKTA

CONTRACTOR / INVESTITOR



CROATIAN GYMNASTICS FEDERATION

DRAWING NAME / NAZIV NACRTA


**TOTAL OVERVIEW
FLOOR 1**

DRAWING NUMBER / BROJ NACRTA

DRAWN BY OPISAO	A.KOVACEVIC	31.7.2026
REVISOR BY REVIZIRAO	-	
CHECKED BY KONTROLIRAO		
PAPER SIZE FORMAT	A3	SCALE MJEILO
		REVISION REVIZIJA
		10

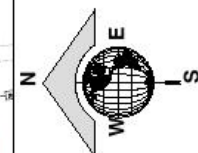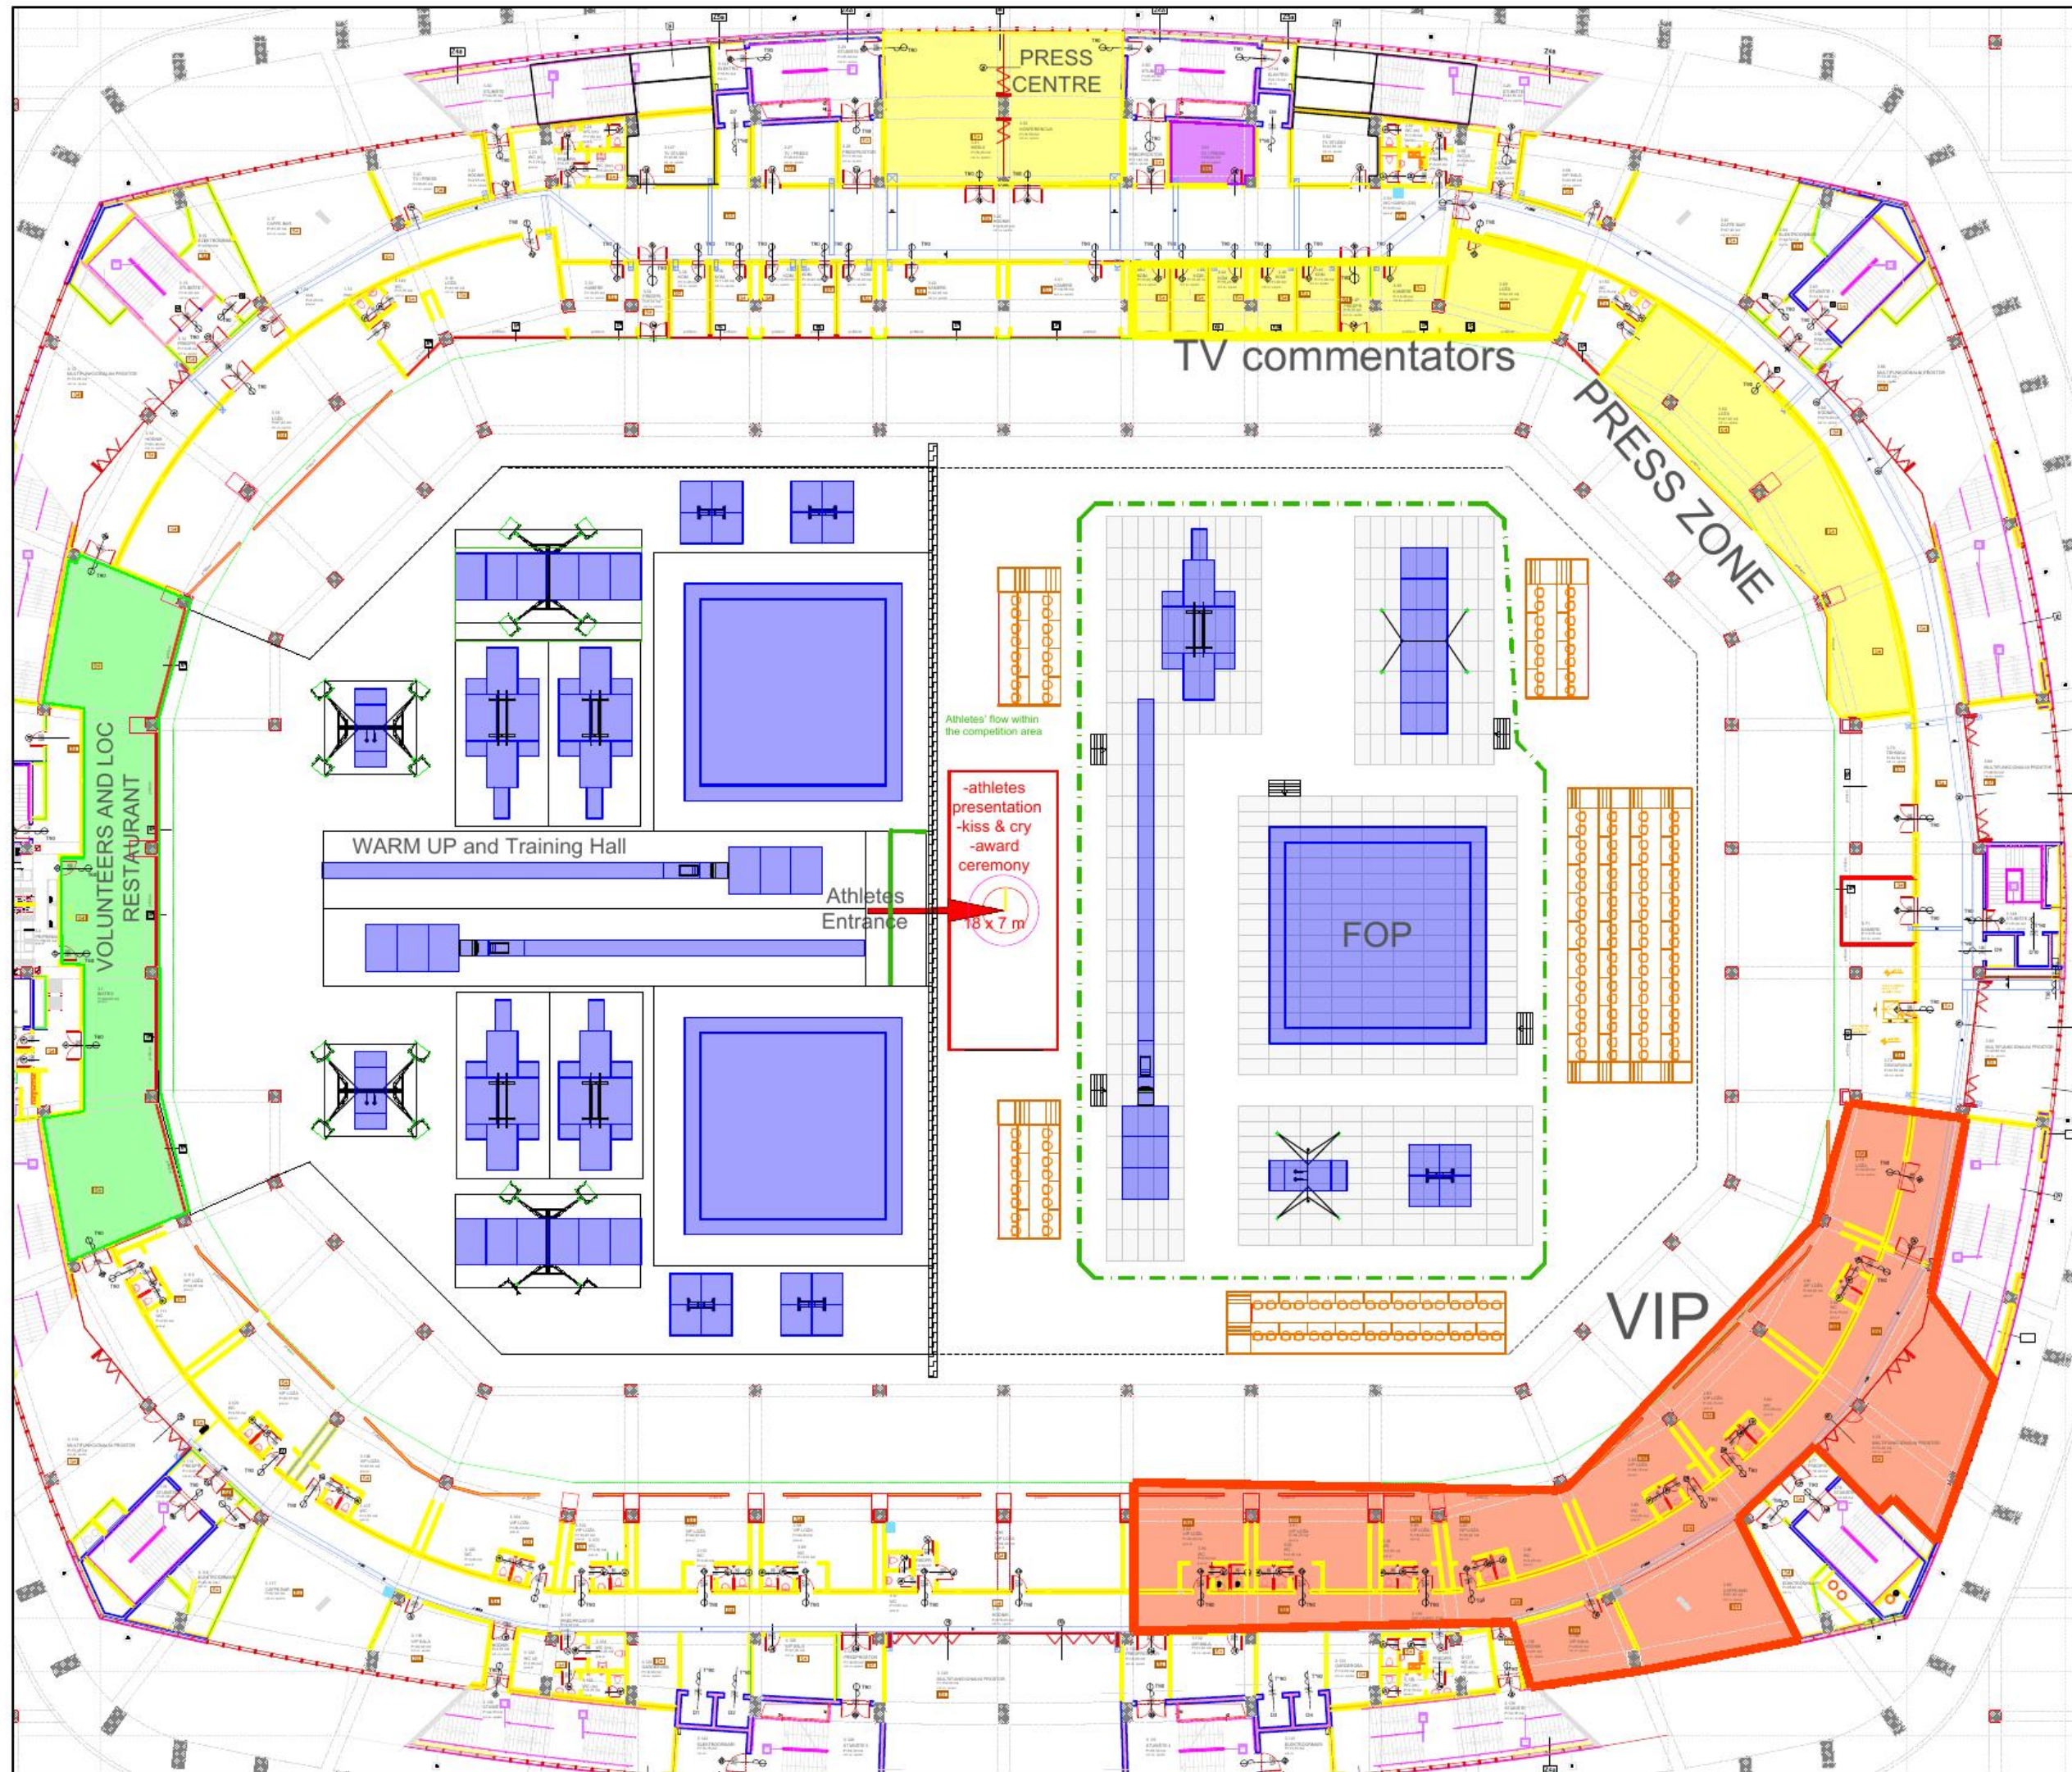

KEY PLAN / SITUACIJA

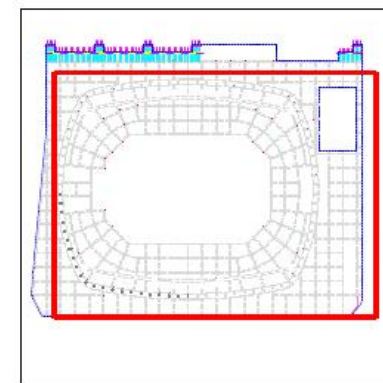

PROJECT NAME & LOCATION / NAZIV I LOKACIJA OBJEKTA

ECH ZAGREB 2026

PROJECT SCOPE / DIO PROJEKTA

CONTRACTOR / INVESTITOR


CROATIAN GYMNASTICS FEDERATION

DRAWING NAME / NAZIV NACRTA


**TOTAL OVERVIEW
FLOOR 2**

DRAWING NUMBER / BROJ NACRTA

DRAWN BY ODRAD	A.KOVACEVIC	31.7.2026
REVISOR BY REVIDIRAO	-	
CHECKED BY KONTROLIRAO		
PAPER SIZE FORMAT	A3	SCALE MJEILO
		REVISION REVIZIJA
		10

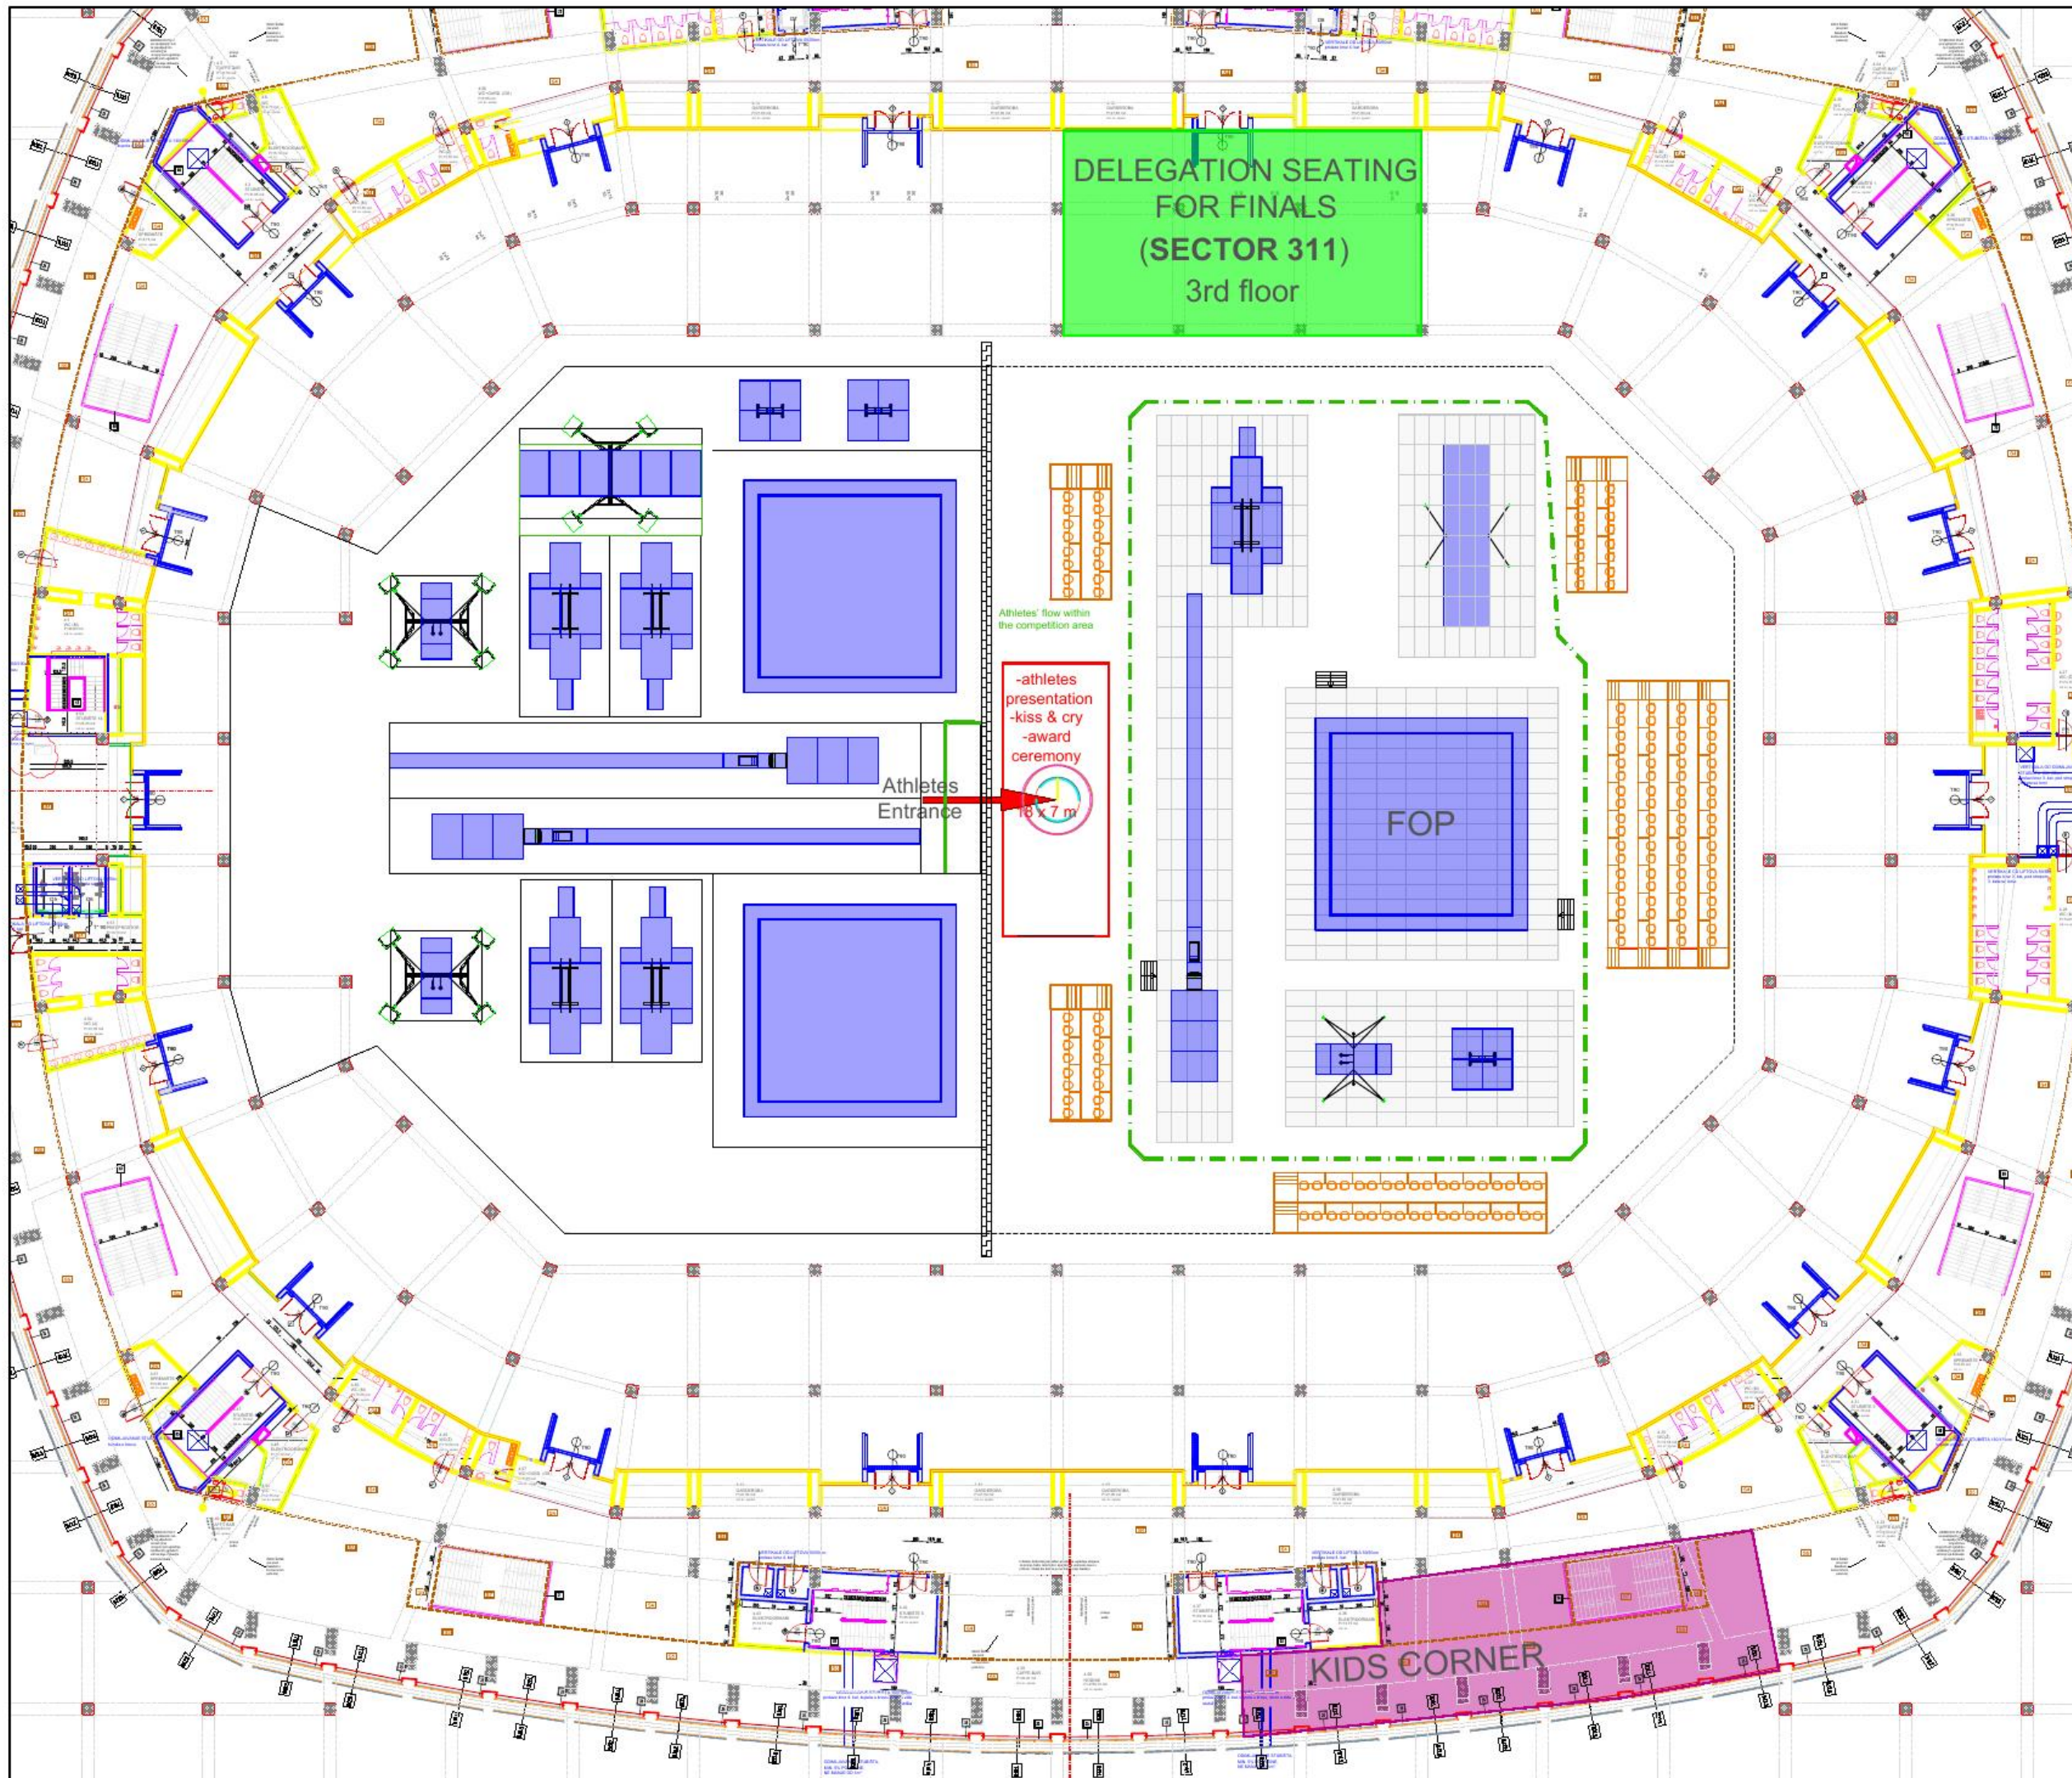

KEY PLAN / SITUACIJA

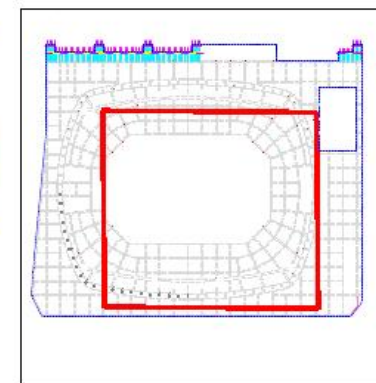

PROJECT NAME & LOCATION / NAZIV I LOKACIJA OBJEKTA

ECH ZAGREB 2026

PROJECT SCOPE / DIO PROJEKTA

CONTRACTOR / INVESTITOR

CROATIAN GYMNASTICS FEDERATION

DRAWING NAME / NAZIV NACRTA

**TOTAL OVERVIEW
FLOOR 3**

DRAWING NUMBER / BROJ NACRTA

DRAWN BY OPISAO	A.KOVACEVIC	31.7.2026
REVISOR REVIZIJA	-	-
CHECKED BY KONTROLIRAO	-	-
PAPER SIZE FORMAT	A3	SCALE MJEŠLO
REVISION REVIZIJA	10	